


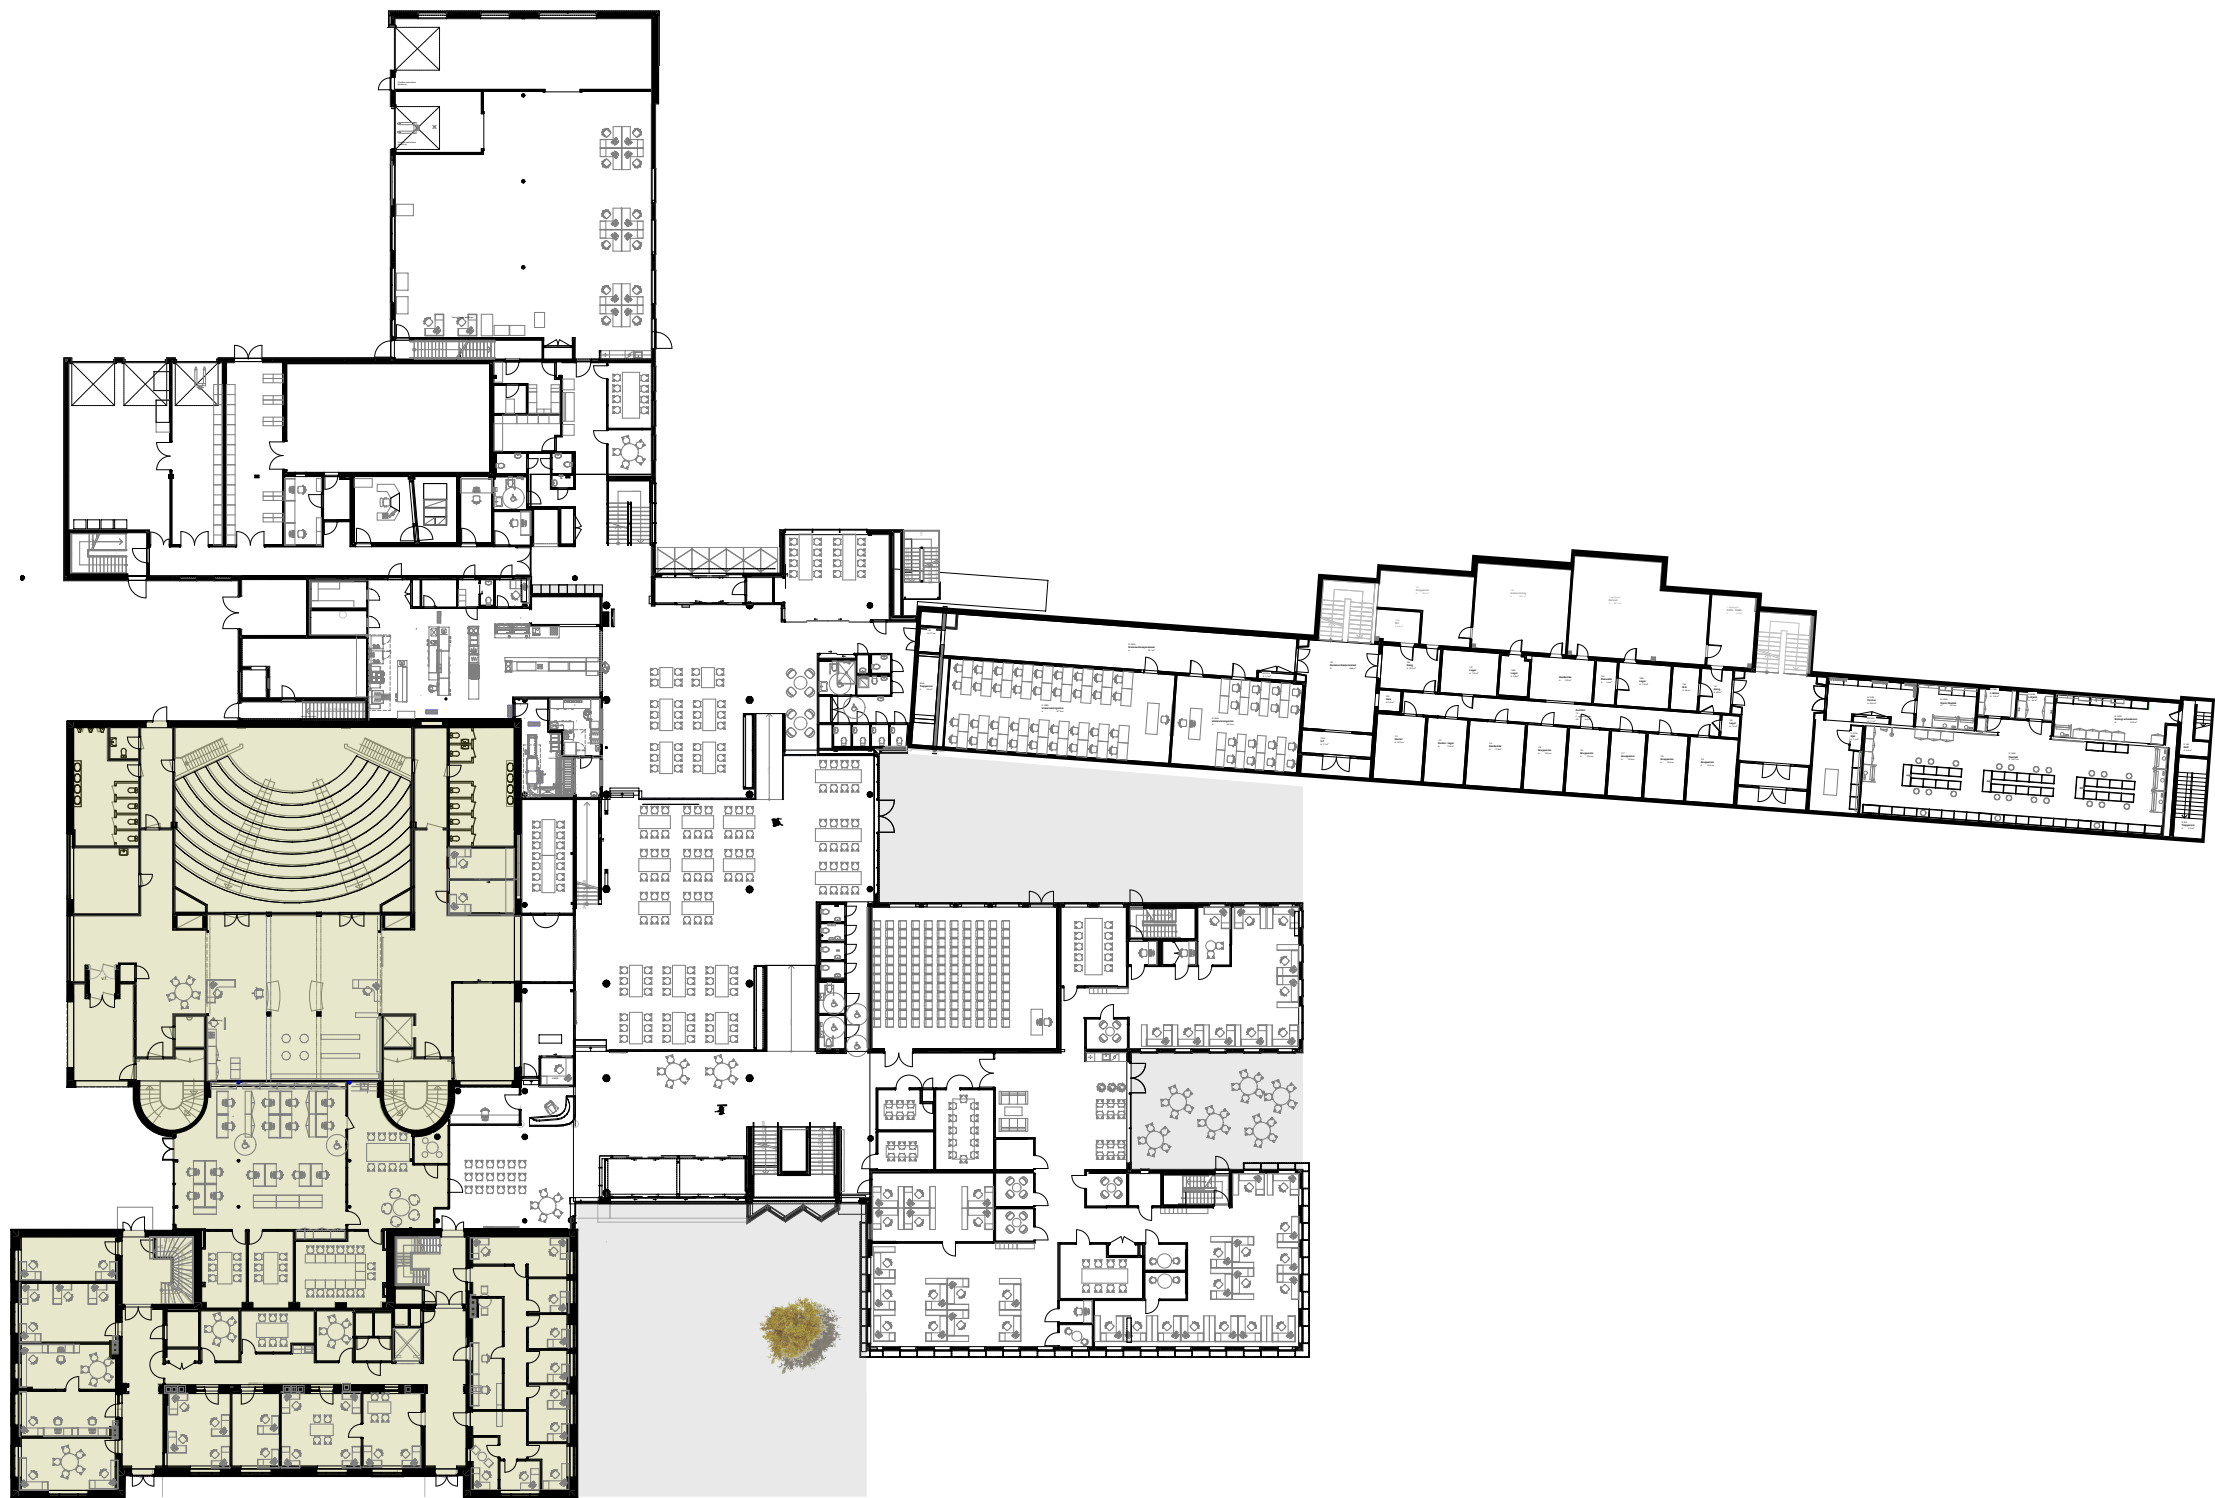

PLAN 01_1:500