


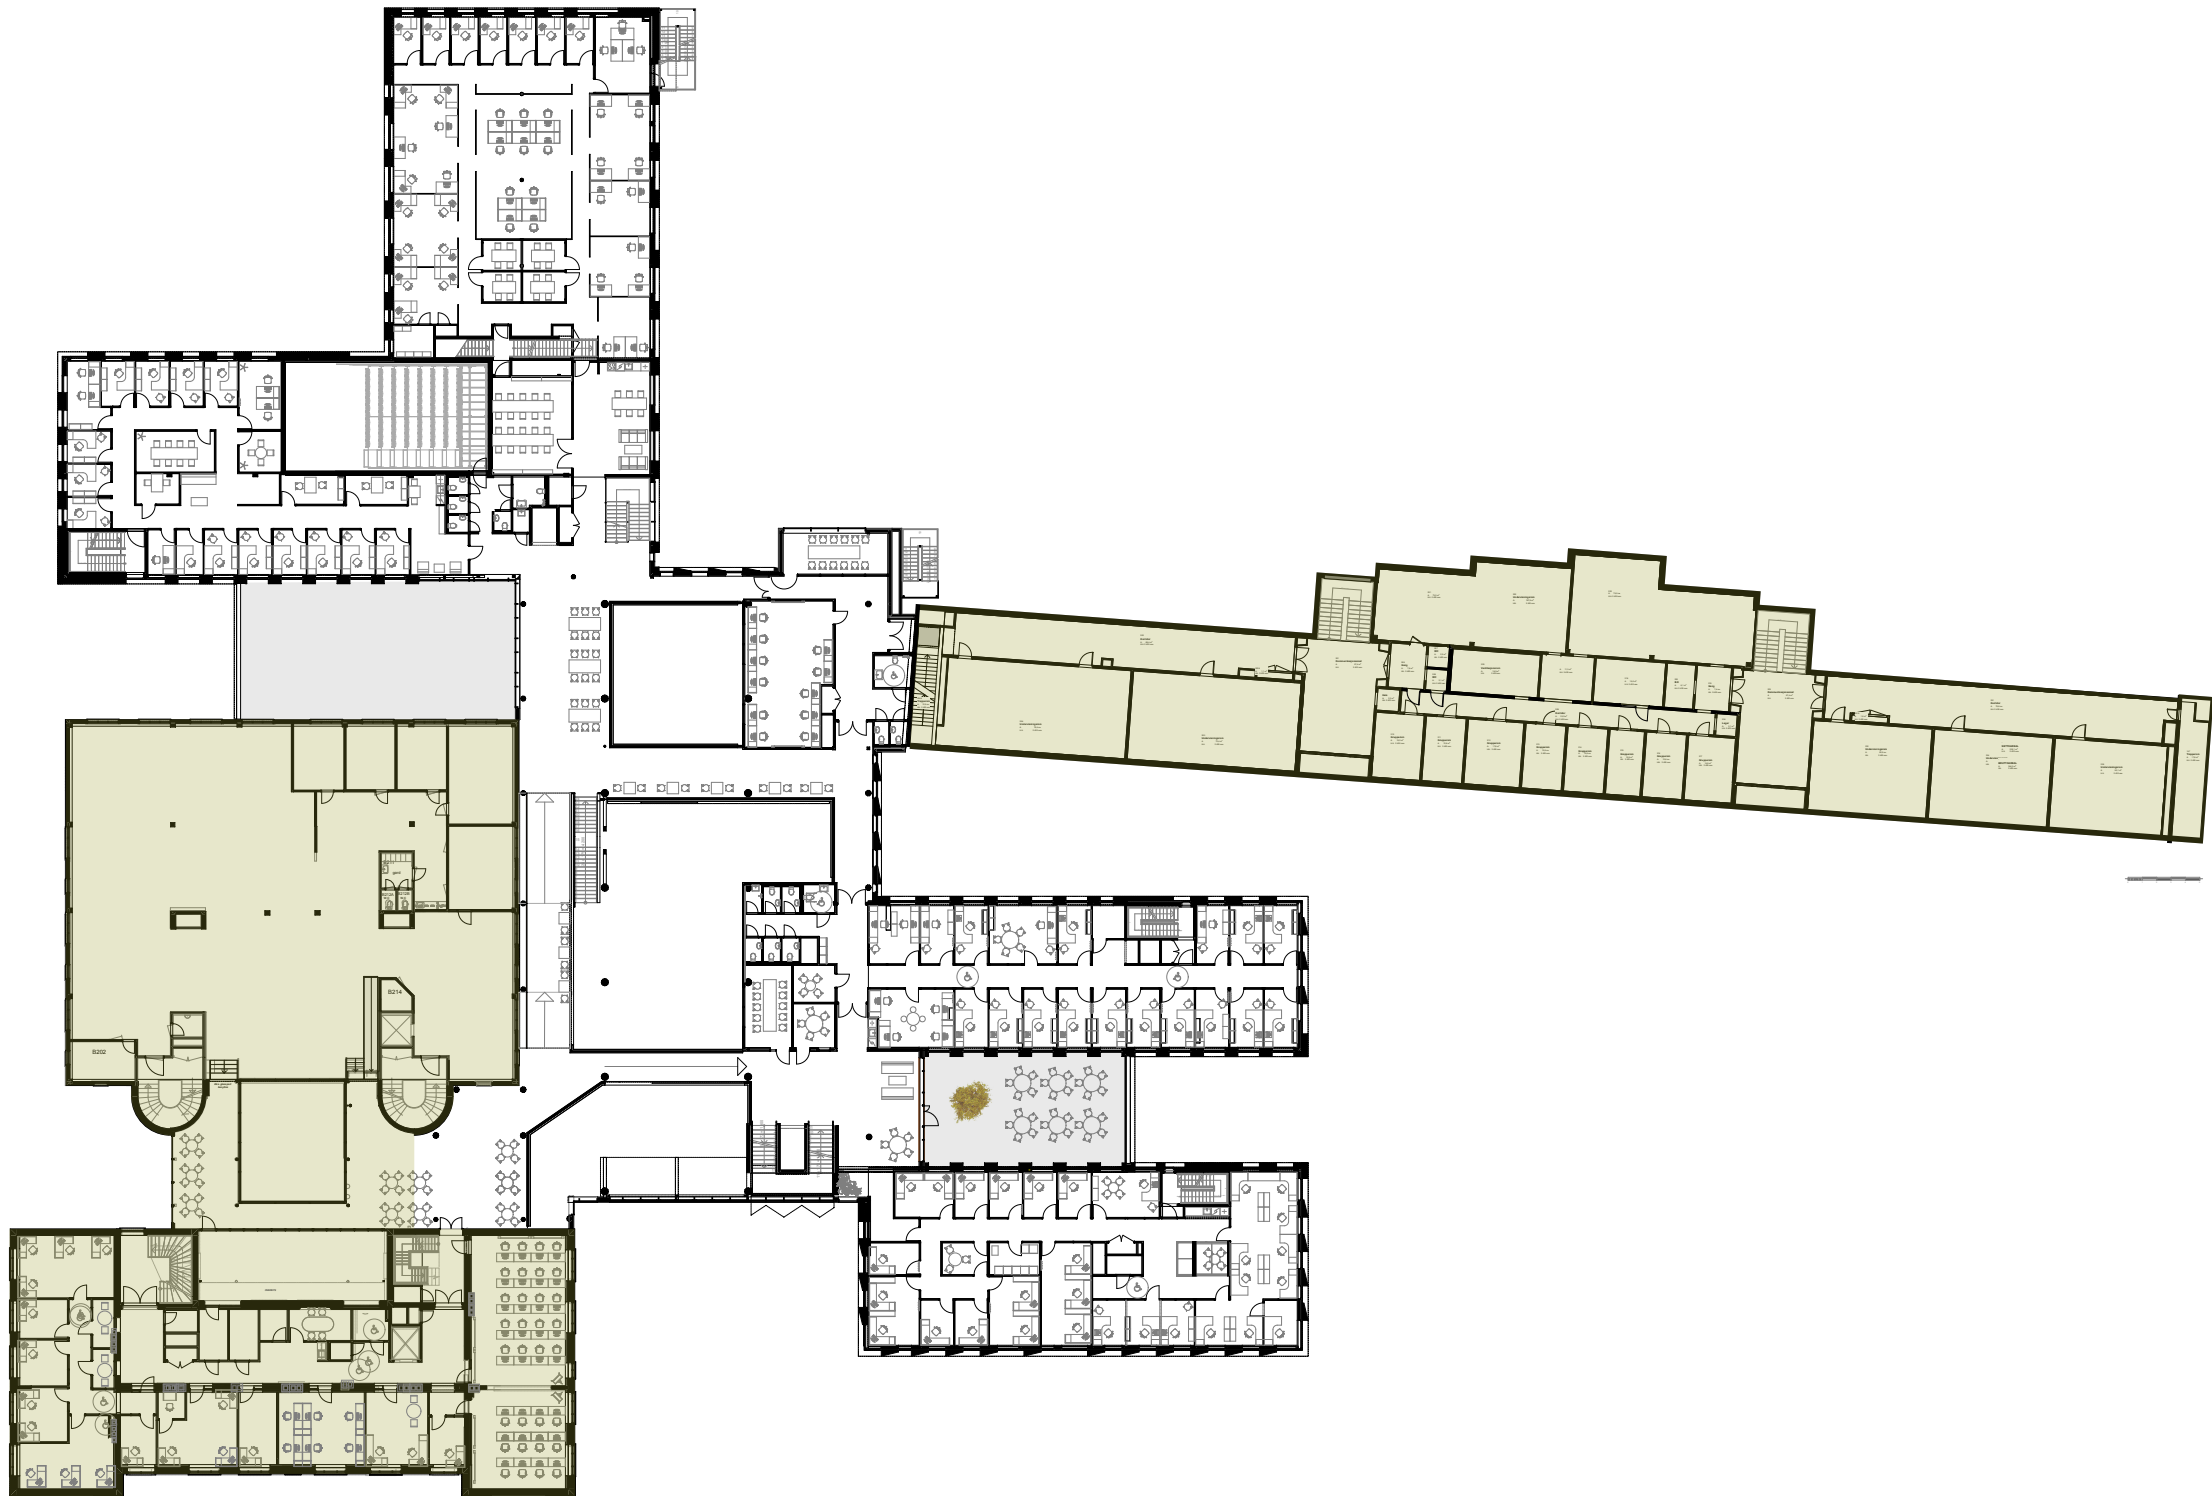

PLAN 02_1:500