


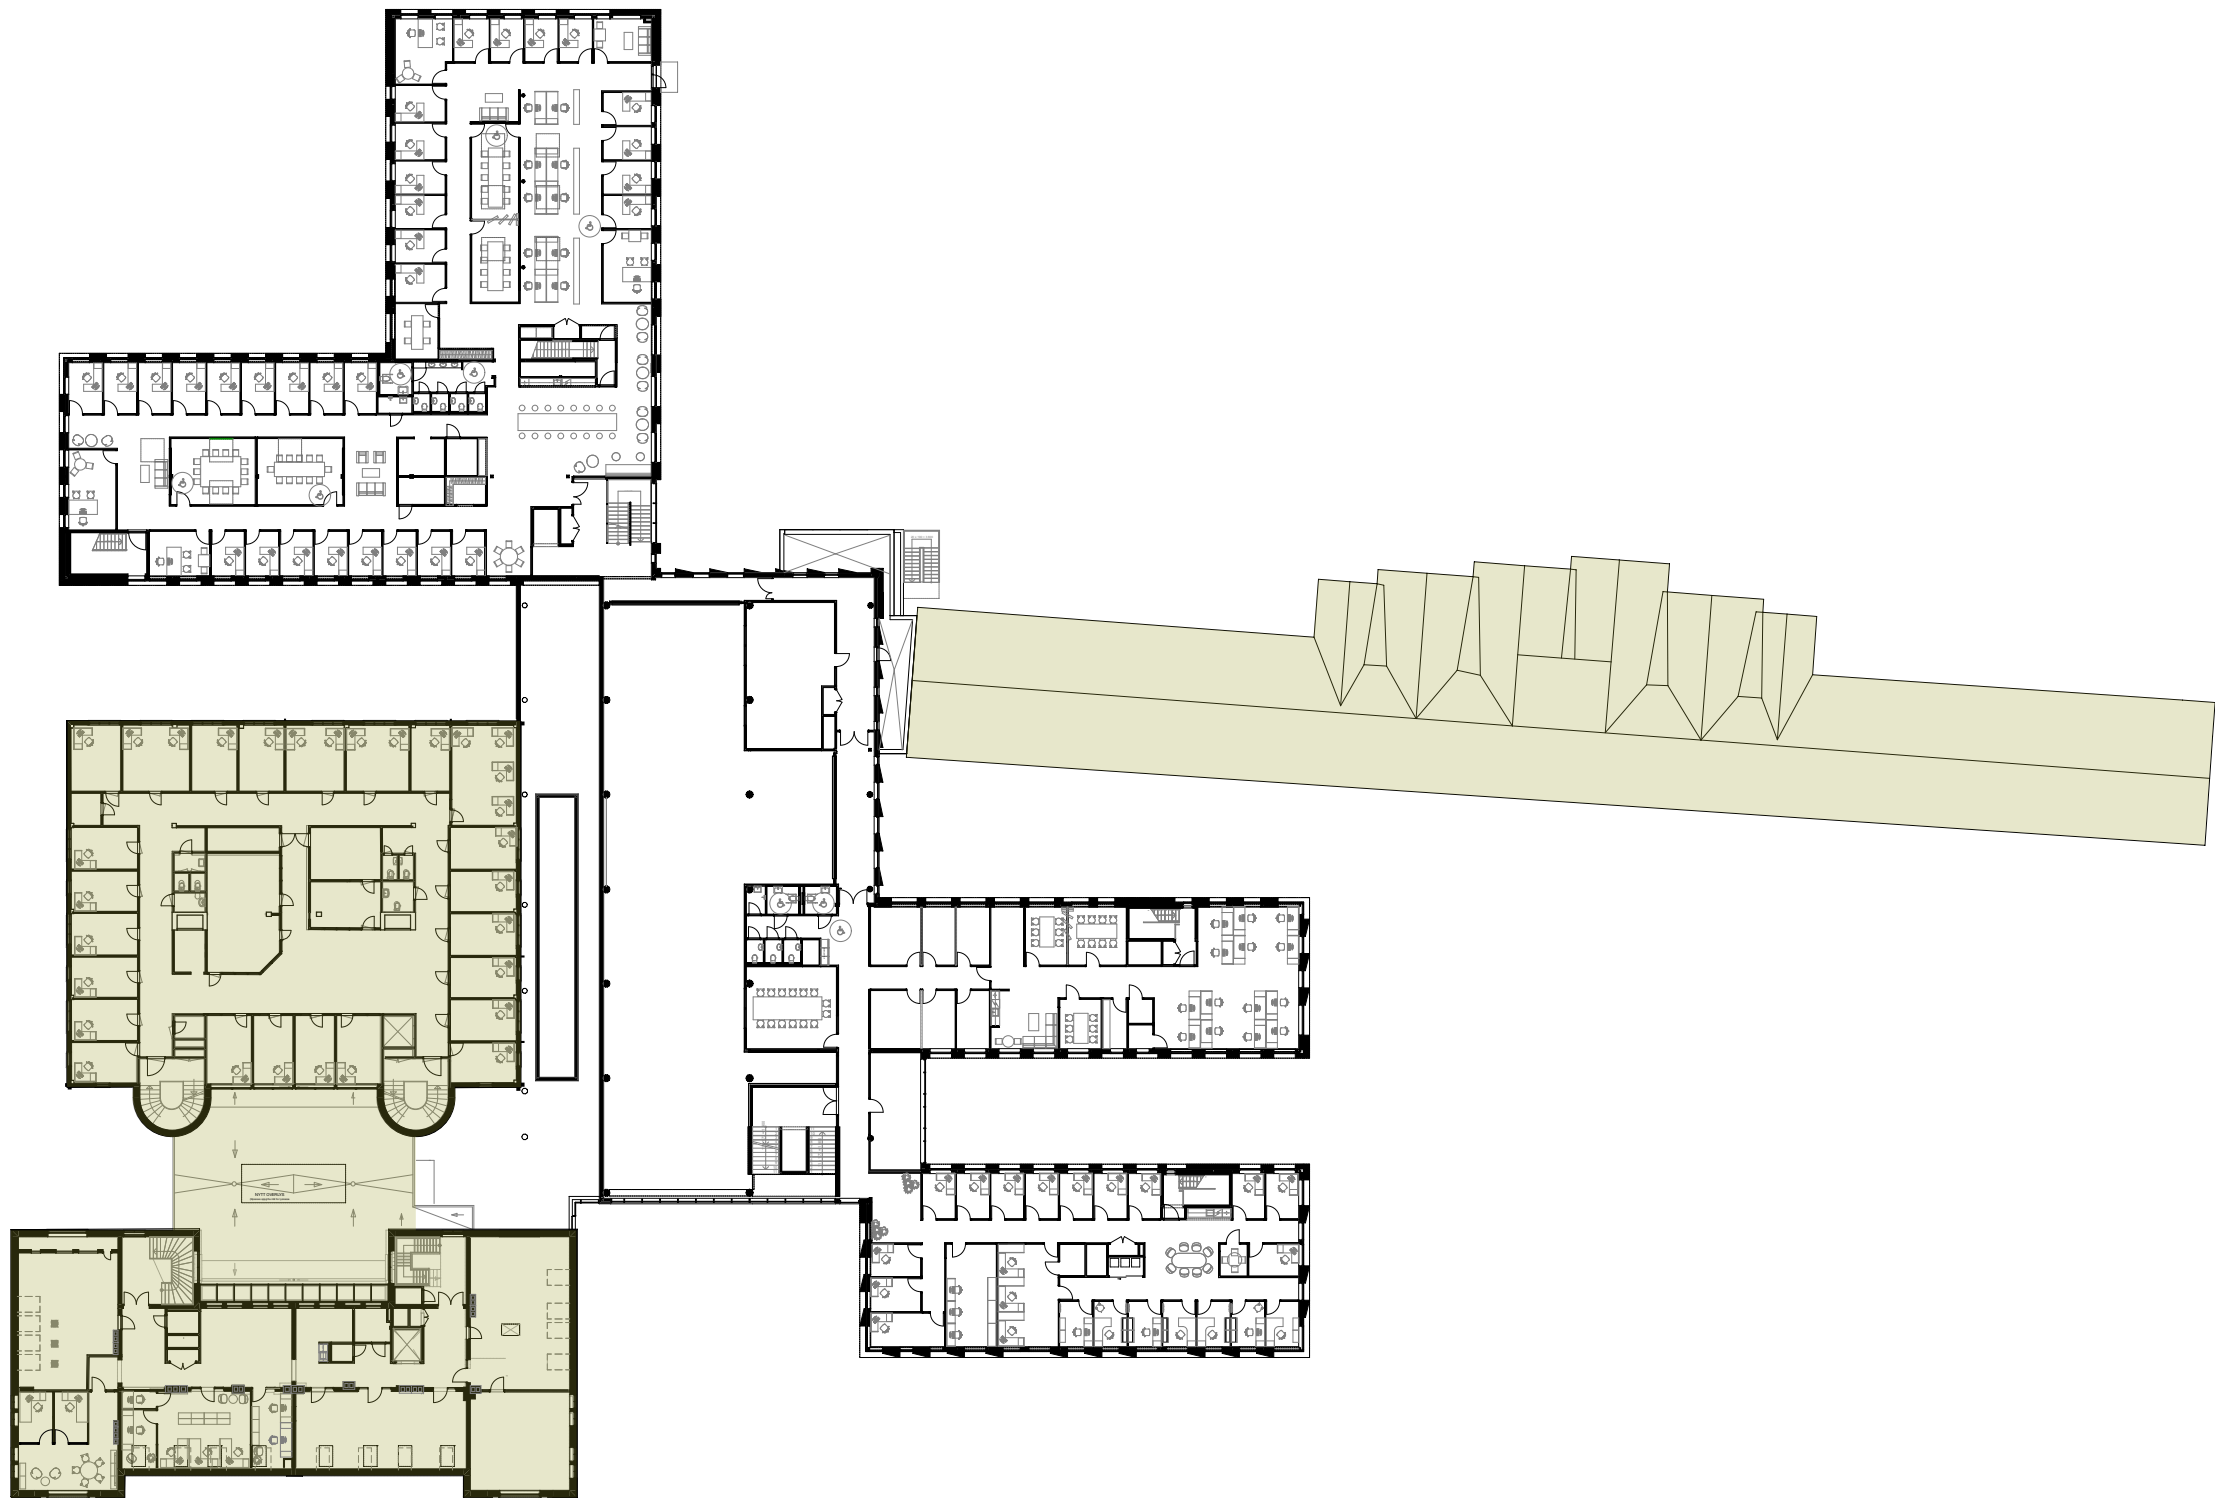

PLAN 03_1:500